


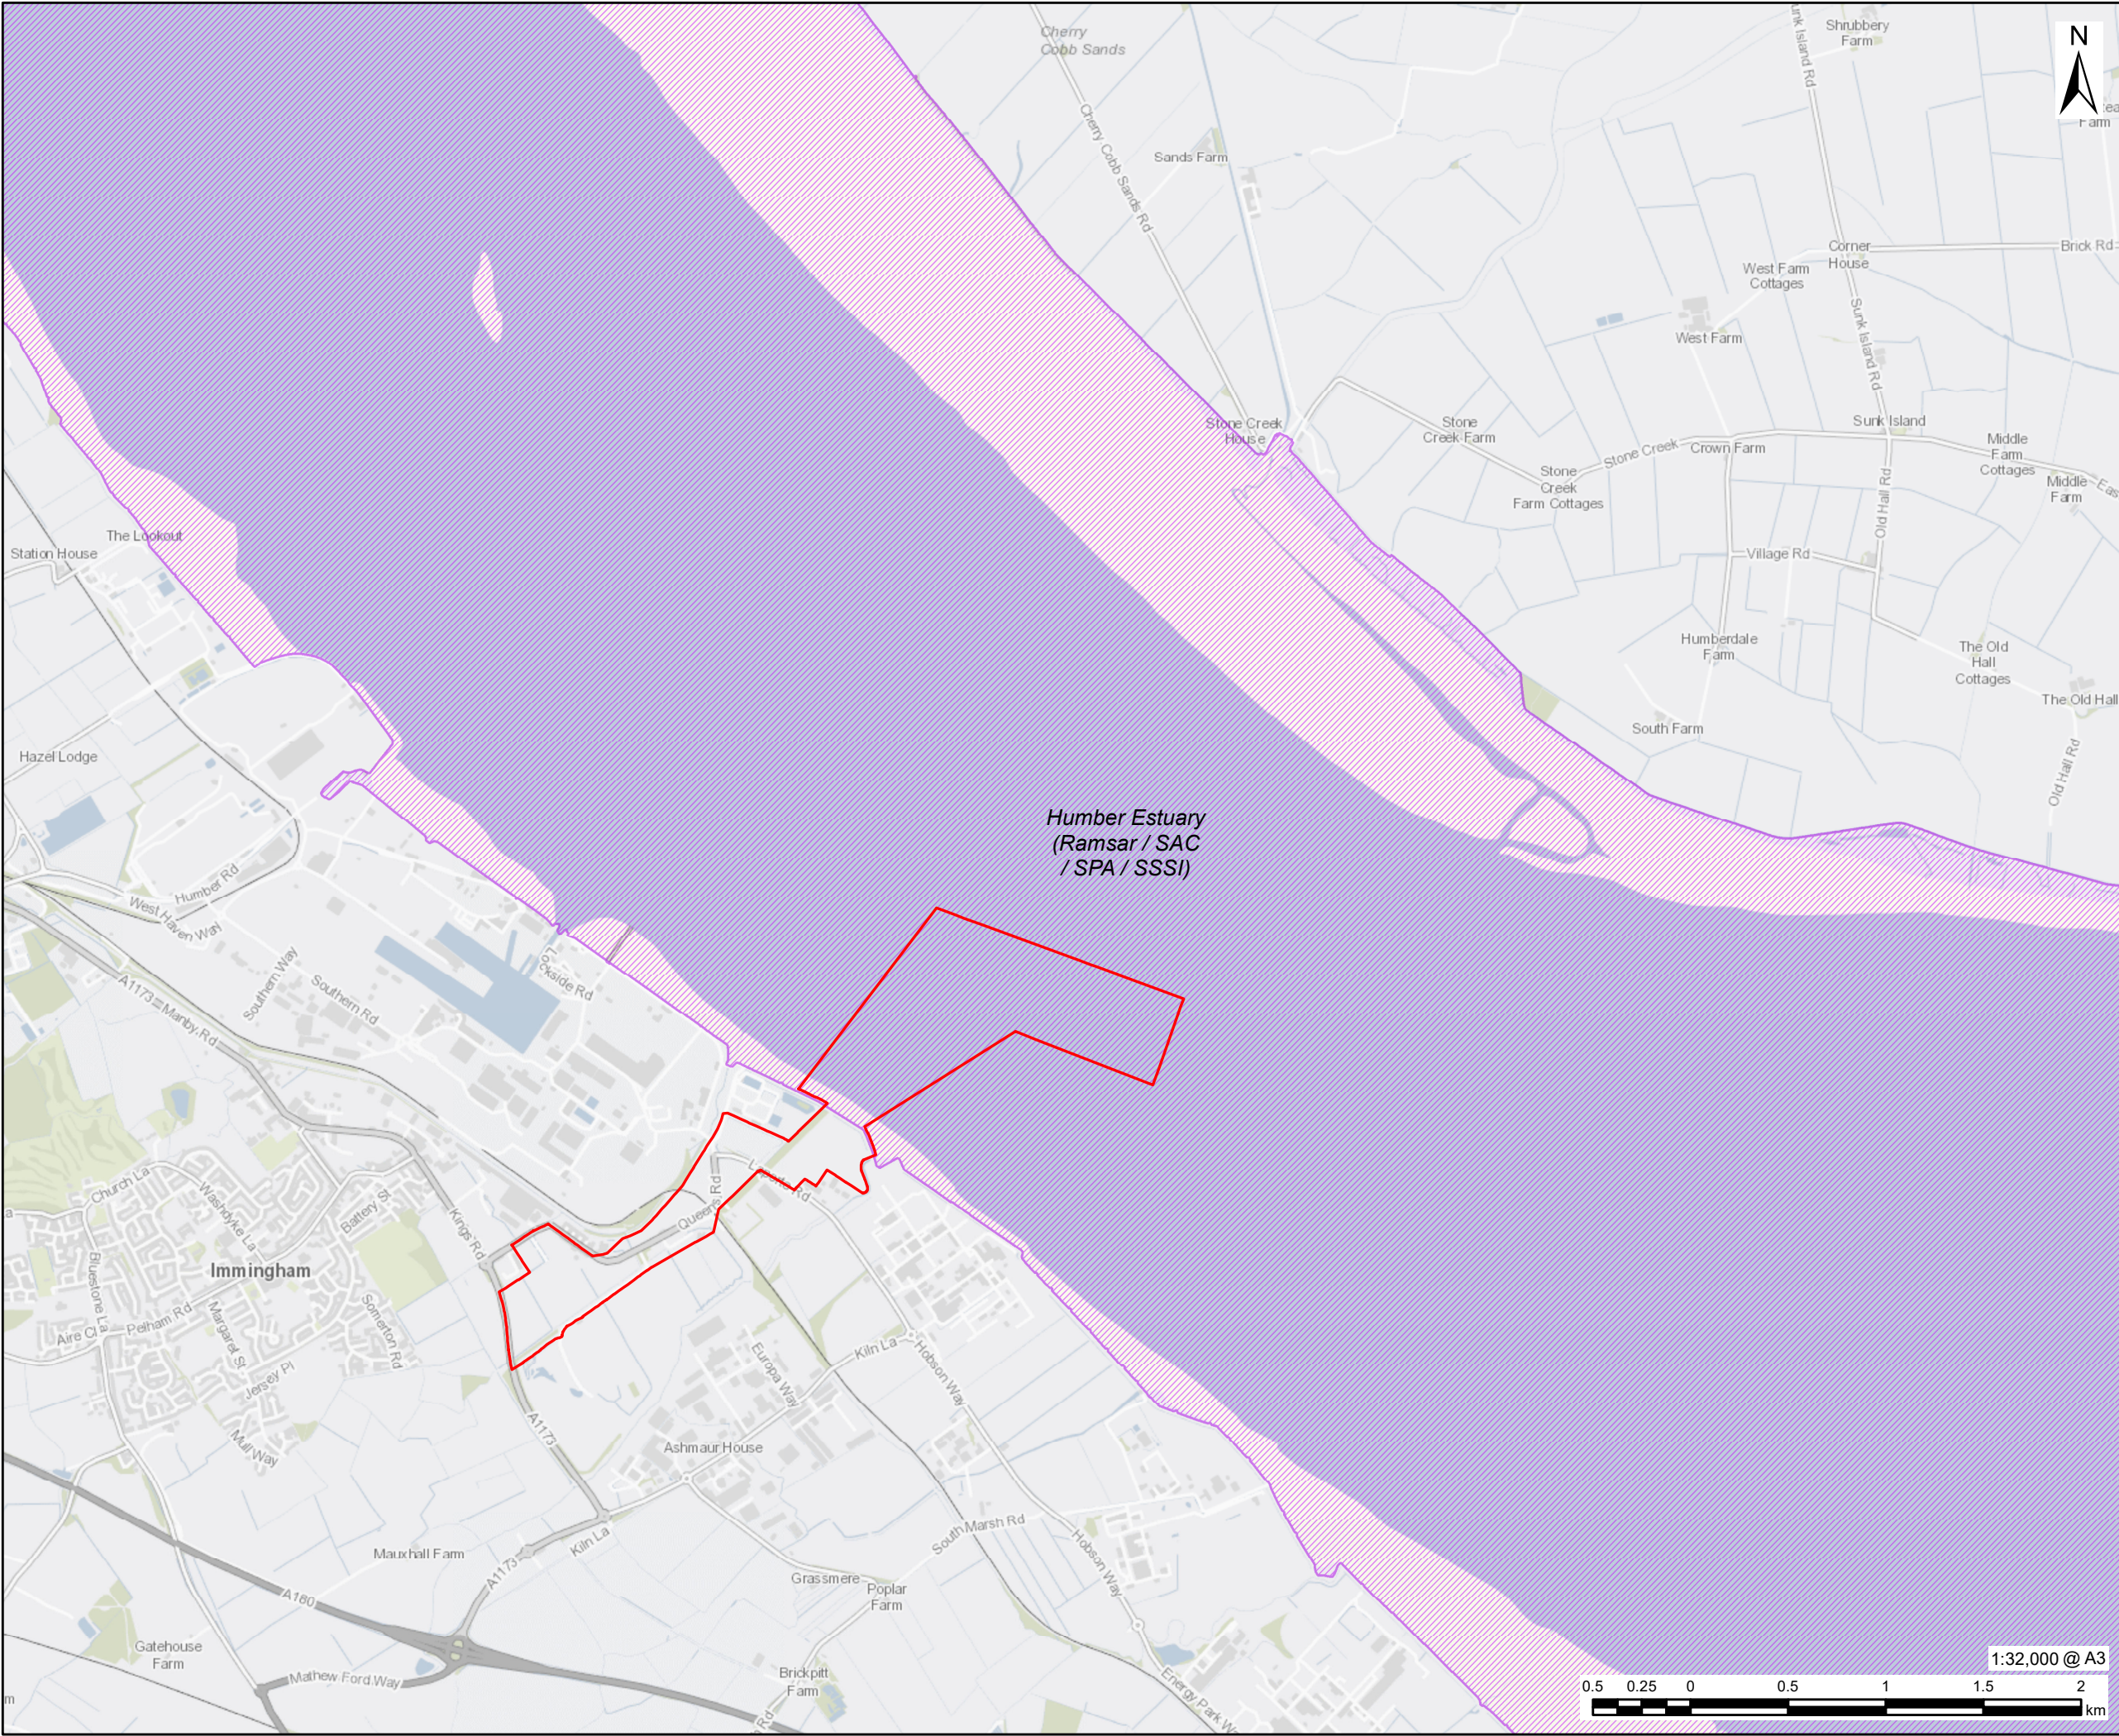

This drawing has been prepared for the use of AECOM's client. It may not be used, modified, reproduced or relied upon by third parties, except as agreed by AECOM or as required by law. AECOM accepts no responsibility, and denies any liability whatsoever, to any party that uses or relies on this drawing without AECOM's express written consent. Do not scale this document. All measurements must be obtained from the stated dimensions.

AECOM

PROJECT

Immingham Green Energy Terminal

CLIENT

Associated British Ports

CONSULTANT

AECOM Limited
5th Floor
2 City Walk
Leeds, LS11 9AR
www.aecom.com

LEGEND

- Site Boundary
- Humber Estuary (Ramsar / SAC / SPA / SSSI)

NOTES

Contains OS data © Crown Copyright and database right 2020.
© Natural England copyright. Contains Ordnance Survey data © Crown copyright and database right 2022.

ISSUE PURPOSE

FINAL

PROJECT NUMBER

60673509

FIGURE TITLE

Humber Estuary Nature Conservation Designations

FIGURE NUMBER

Figure 9.2